



ESCALA, 1:50

ESCALA, 1:200

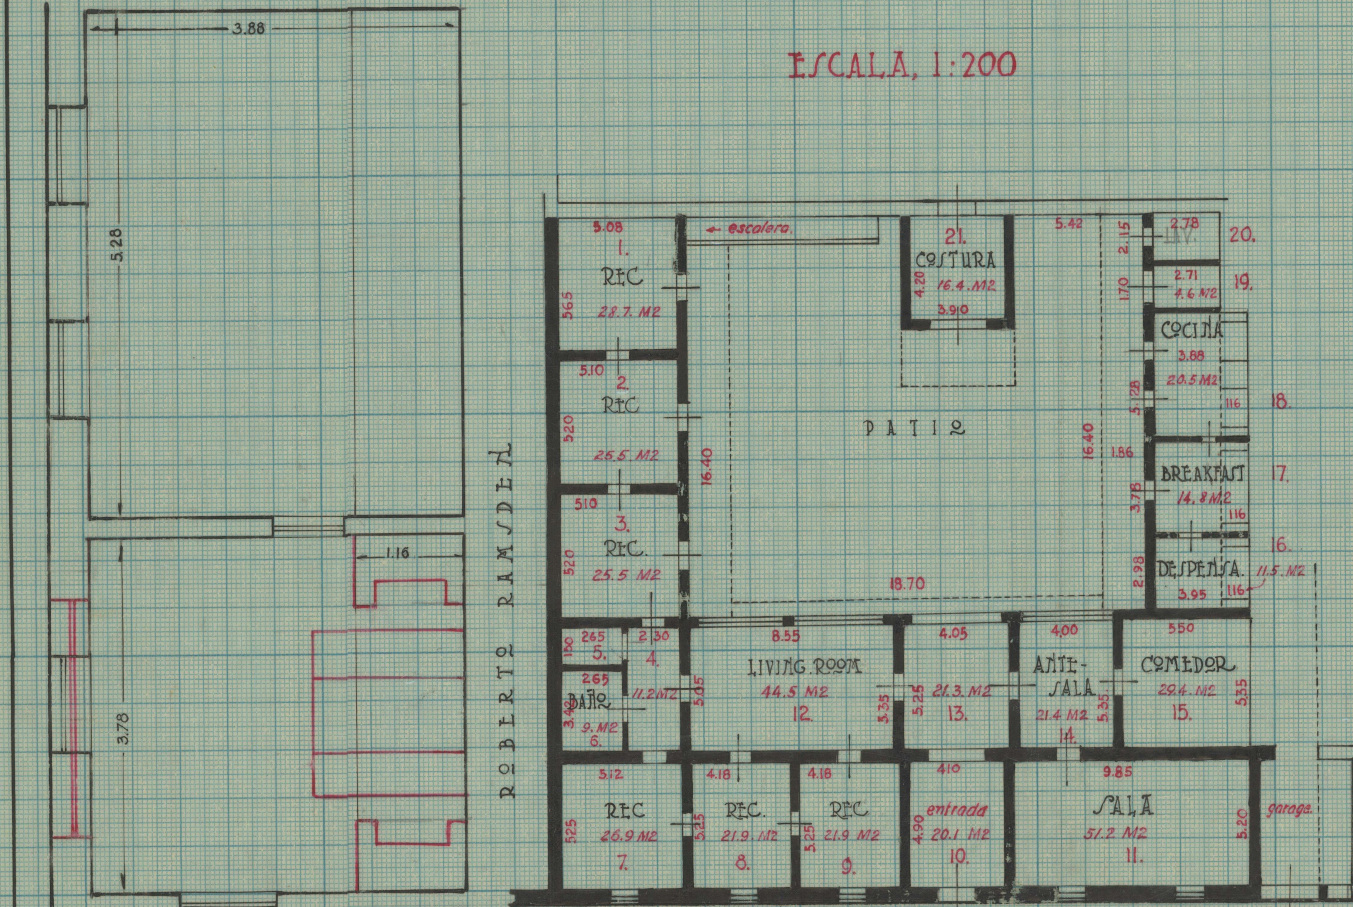

ROBERTO RAMSDEN

ARTURO MAGNANI

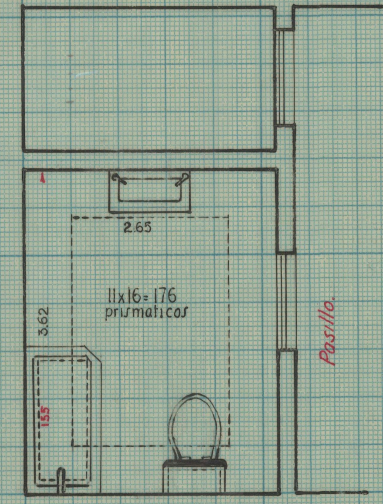

ESCALA, 1:50

PASOS DE LA PRESA

1. 75.11.	28.70	9. 66.01	21.99	17. 34.11	14.80
2. 74.16.	25.50	10. 63.00	20.10x	18. 64.12	20.05
3. 74.16.	25.50	11. 105.35	51.20	19. 30.87	4.06
4. 51.45.	11.20	12. 96.25	44.50x	20. 34.51	5.98
5. 29.05	3.96	13. 65.10	21.30x	21. 56.70	16.40
6. 42.49	Yeso-Prism.	14. 51.45	21.40		
7. 72.59	26.90	15. 74.20	29.40		
8. 66.01	21.90	16. 48.51	11.50		

CRONO DE LA CASA UBI-
CADA EN EL PASEO DE LA PRESA, GUATEMALA
PROPIEDAD DEL SR ROBERTO RAMSDEN.

ESCALA 1:200. 1941.

Ing. Andrés Nieto Vargas
Alonso